



DOOR TYPES
 SCALE: 1/4"=1'-0"

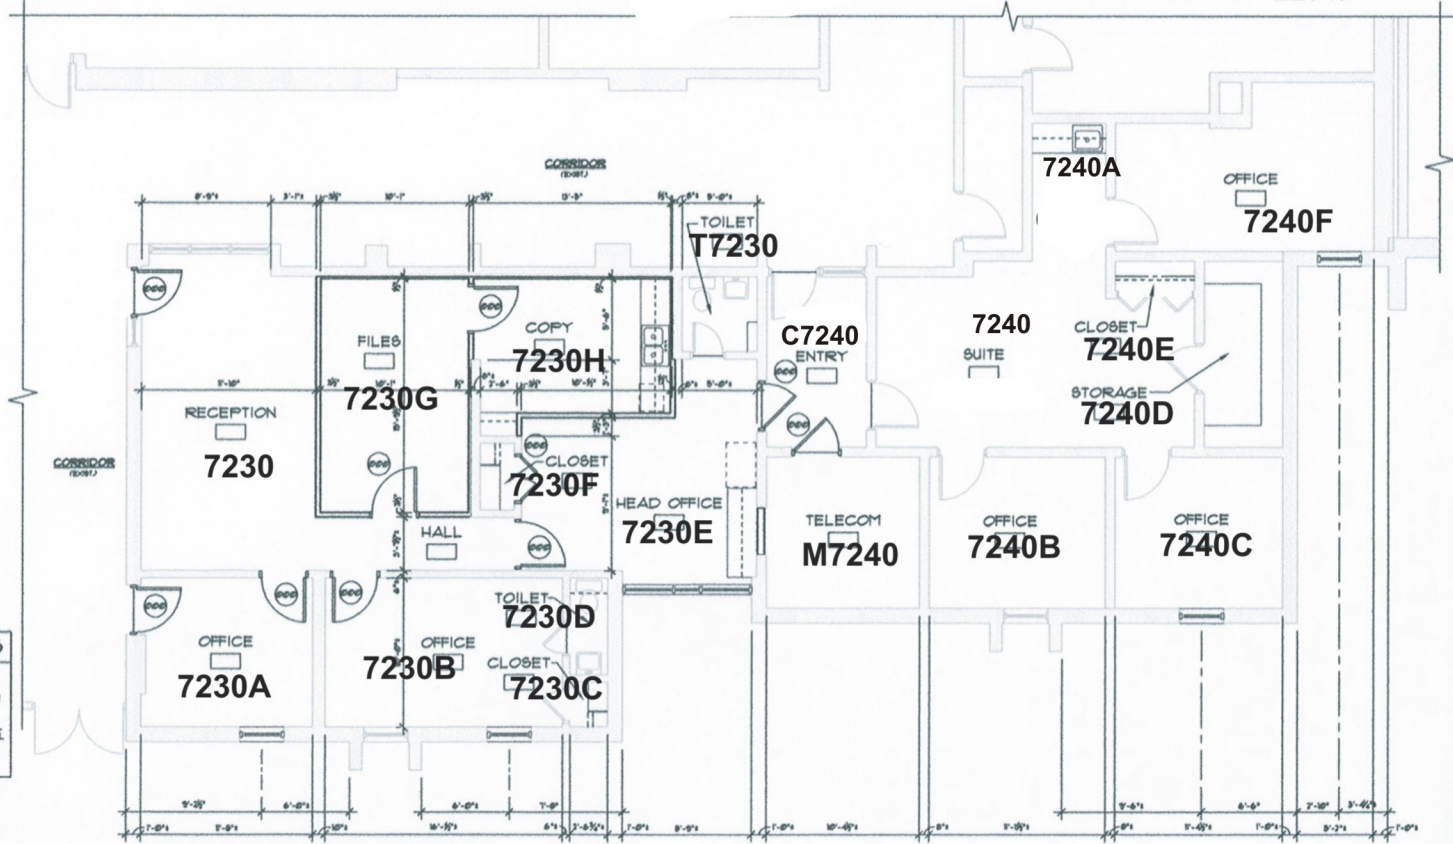

PARTIAL SECOND FLOOR PLAN - BUILDING 'A'
 SCALE: 1/4"=1'-0"

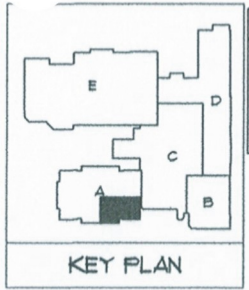

PARTITION TYPES

- EXISTING WALL CONSTRUCTION TO REMAIN
- NON-RATED PARTITION. PROVIDE 3/8" PLY. STUDS AT 16" OC MAX WITH 1 LAYER OF 5/8" GYP BD ON EACH SIDE. PROVIDE ACoustICAL BATT INSUL. BETWEEN STUDS IN ALL INTERIOR PARTITIONS. PARTITION SHALL EXTEND 4" MIN ABOVE FIN CEILING.

LEGEND

- EXISTING CONSTRUCTION TO REMAIN
- NEW CONSTRUCTION

**MEMORIAL HALL
 SECOND FLOOR SOUTH -7200 FLOOR
 BUILDING # 0972
 JANUARY 2007**

Handwritten initials: m n