


Memorial Hall
First Floor Center South
Building #0972
 September 2006

AREA 'B' - BASE BID
FIRST FLOOR PLAN

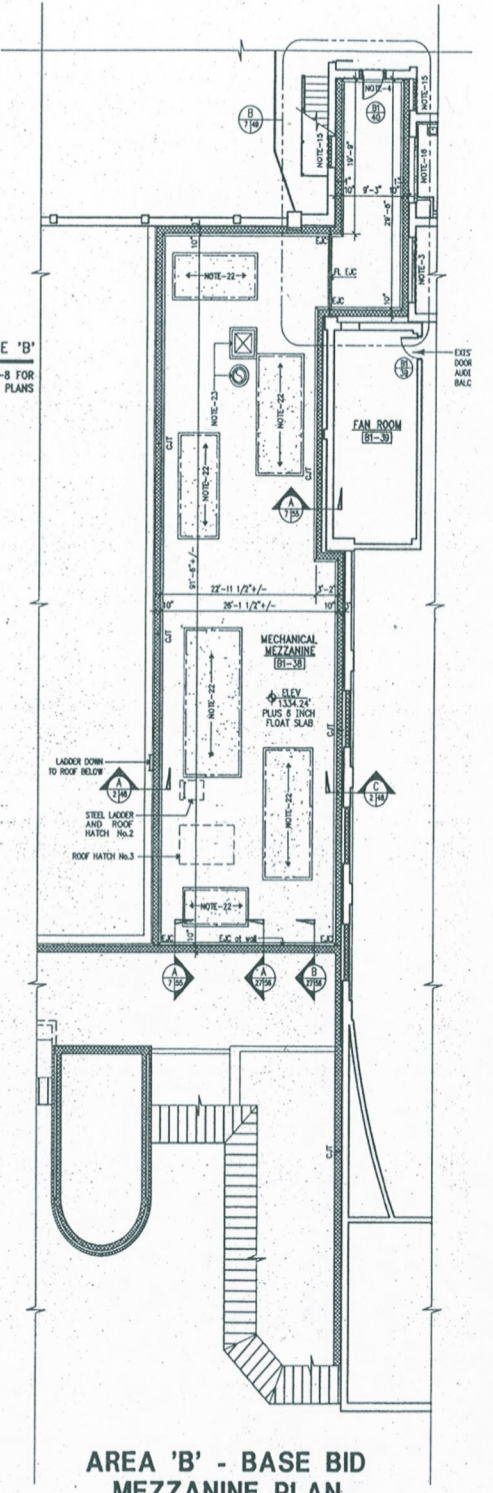

AREA 'B' - BASE BID
MEZZANINE PLAN